



PLACEMENT ALONG WHITE GORE LINES

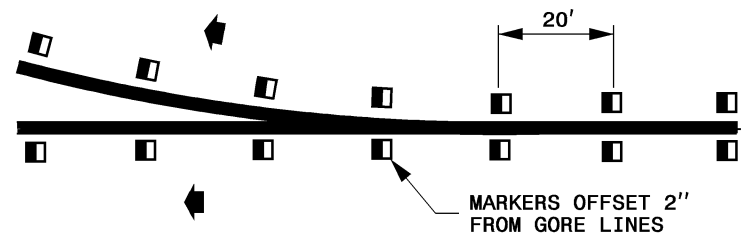


PLACEMENT ALONG YELLOW CENTER LINES

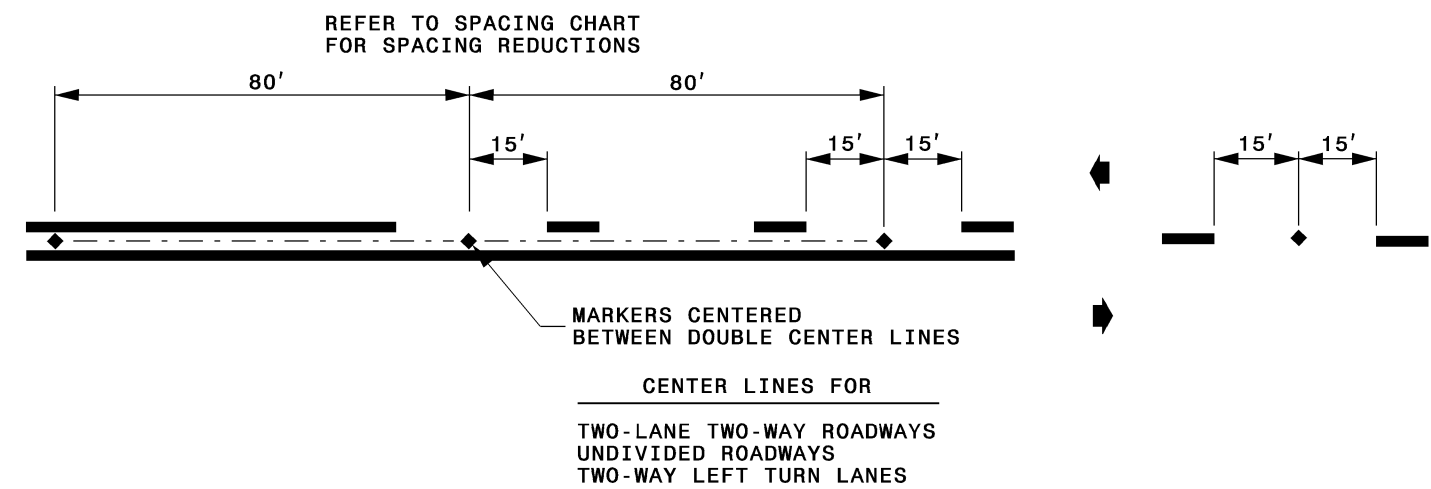


**DETAIL OF PAVEMENT
MARKER PLACEMENT**


SNOWPLOWABLE RAISED PAVEMENT MARKERS

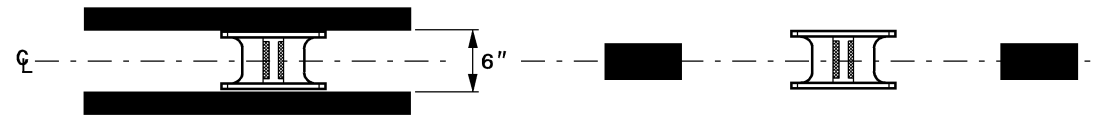


RAISED REFLECTIVE PAVEMENT MARKERS

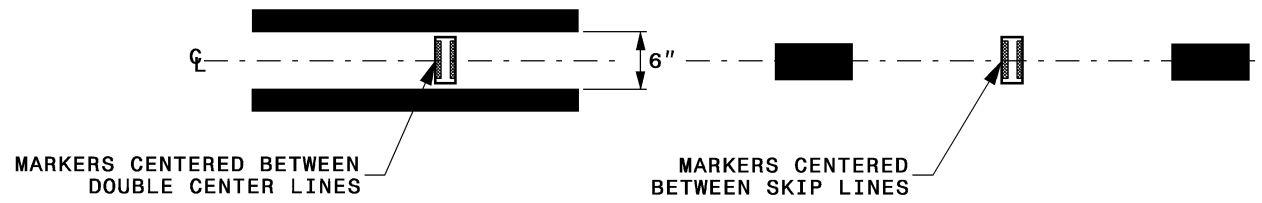

PLACEMENT ALONG WHITE SKIP LINES

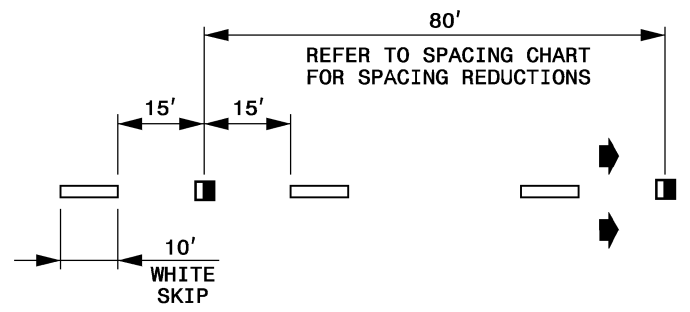

PLACEMENT ALONG WHITE MINI-SKIP LINES

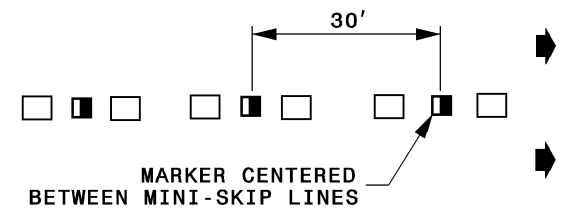

LEGEND

- CRYSTAL/RED PAVEMENT MARKER
- YELLOW/YELLOW PAVEMENT MARKER
- DIRECTION OF TRAFFIC FLOW